


PROGRESIVAS																
COTA	Eje exist.		71.53 71.53 0.00	71.53 71.53 8.40	71.59 71.43 24.10	71.63 71.44 37.45	71.69 71.53 54.85	71.78 71.50 79.85	71.87 71.53 104.85	71.94 71.90 124.85	71.97 71.96 133.00	72.03 72.03 148.85				
	Eje proy.		71.53	71.53	71.59	71.63	71.69	71.78	71.87	71.94	71.97	72.03				
	Umbral Sur				70.86 71.13		71.10 71.65	71.45 71.63	71.99 71.66	71.98 72.00						
	Umbral Nor				70.86	71.00	71.10	71.45	71.99	71.98						

NOTA: SE ENCUENTRA EN EJECUCION LA OBRA DE CORDONES CUNETAS Y BADENES A TRAVES DE LA CAFESG. EL PRESENTE PROYECTO CONTEMPLA LA CONFORMACION DEL PAQUETE ESTRUCTURAL ENTRE CUNETAS CON LA TERMINACION DE LA CARPETA ASFALTICA DE RODAMIENTO

REFERENCIAS

- CORDON CUNETA EN EJECUCION
- SENTIDO ESCURRIMIENTO
- SENTIDO VEHICULAR
- SENTIDO BICISENDA
- EJE DE CALLE

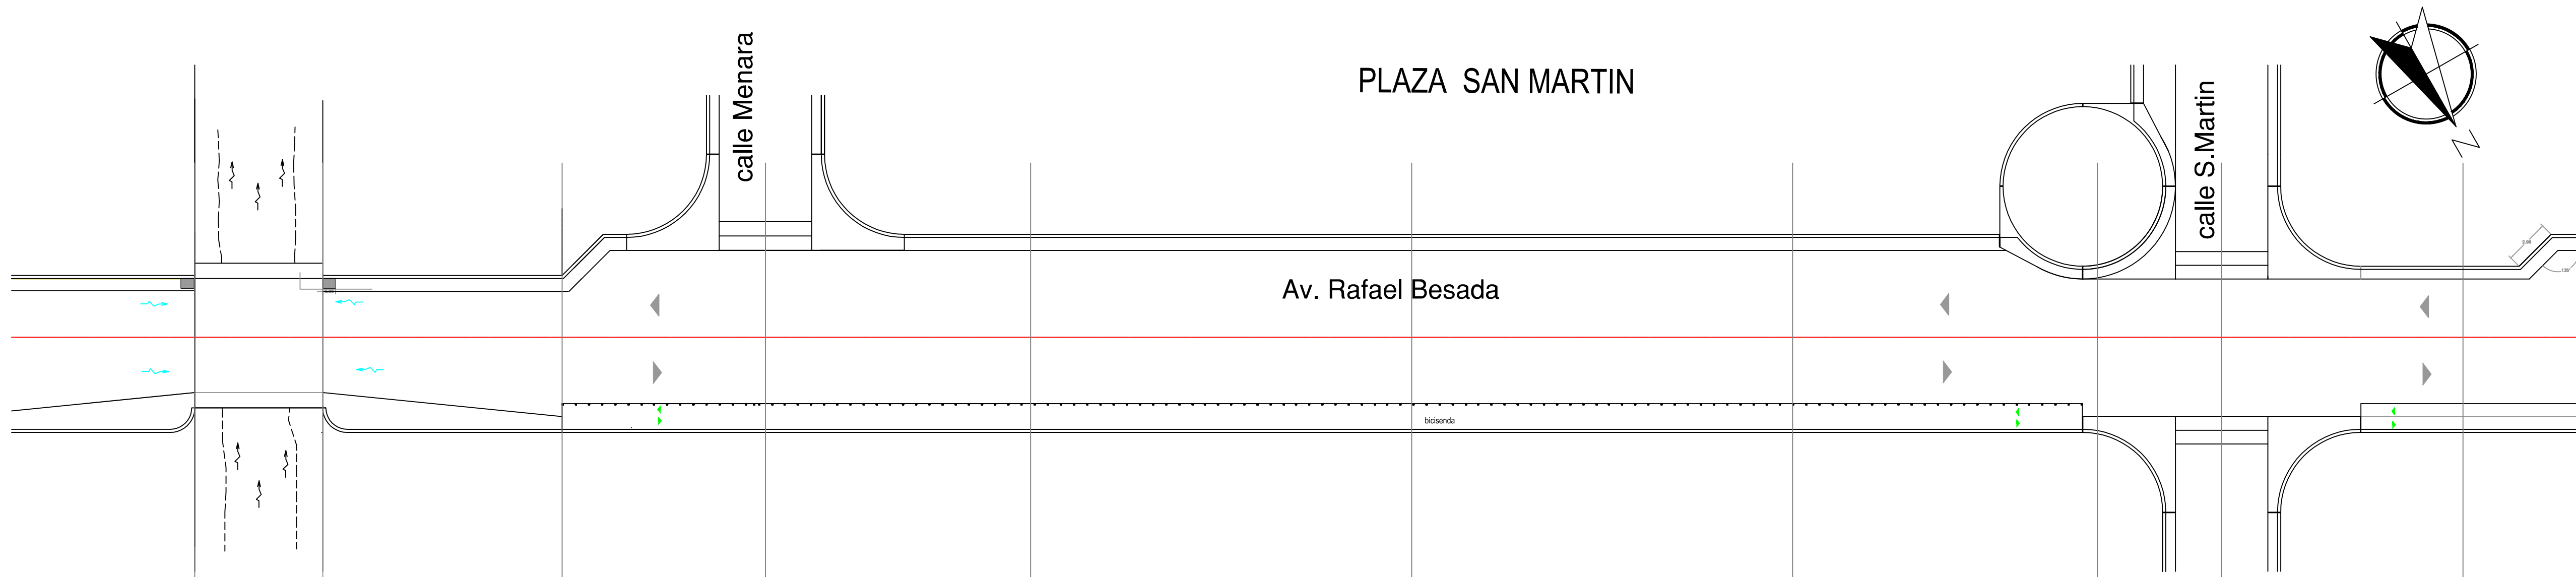

MUNICIPALIDAD DE LOS CONQUISTADORES

OBRA:

ACCESO BESADA

PLANO:

PLANALTIMETRIA PROYECTO CALLE BESADA TRAMO ALCANTARILLA - CALLE SAN MARTIN

PLANO N°:

PL_04

FECHA:

JUN/2021

ESCALA:

1:250

HOJA:

1

REVISION

A